


2F平面図 1:100

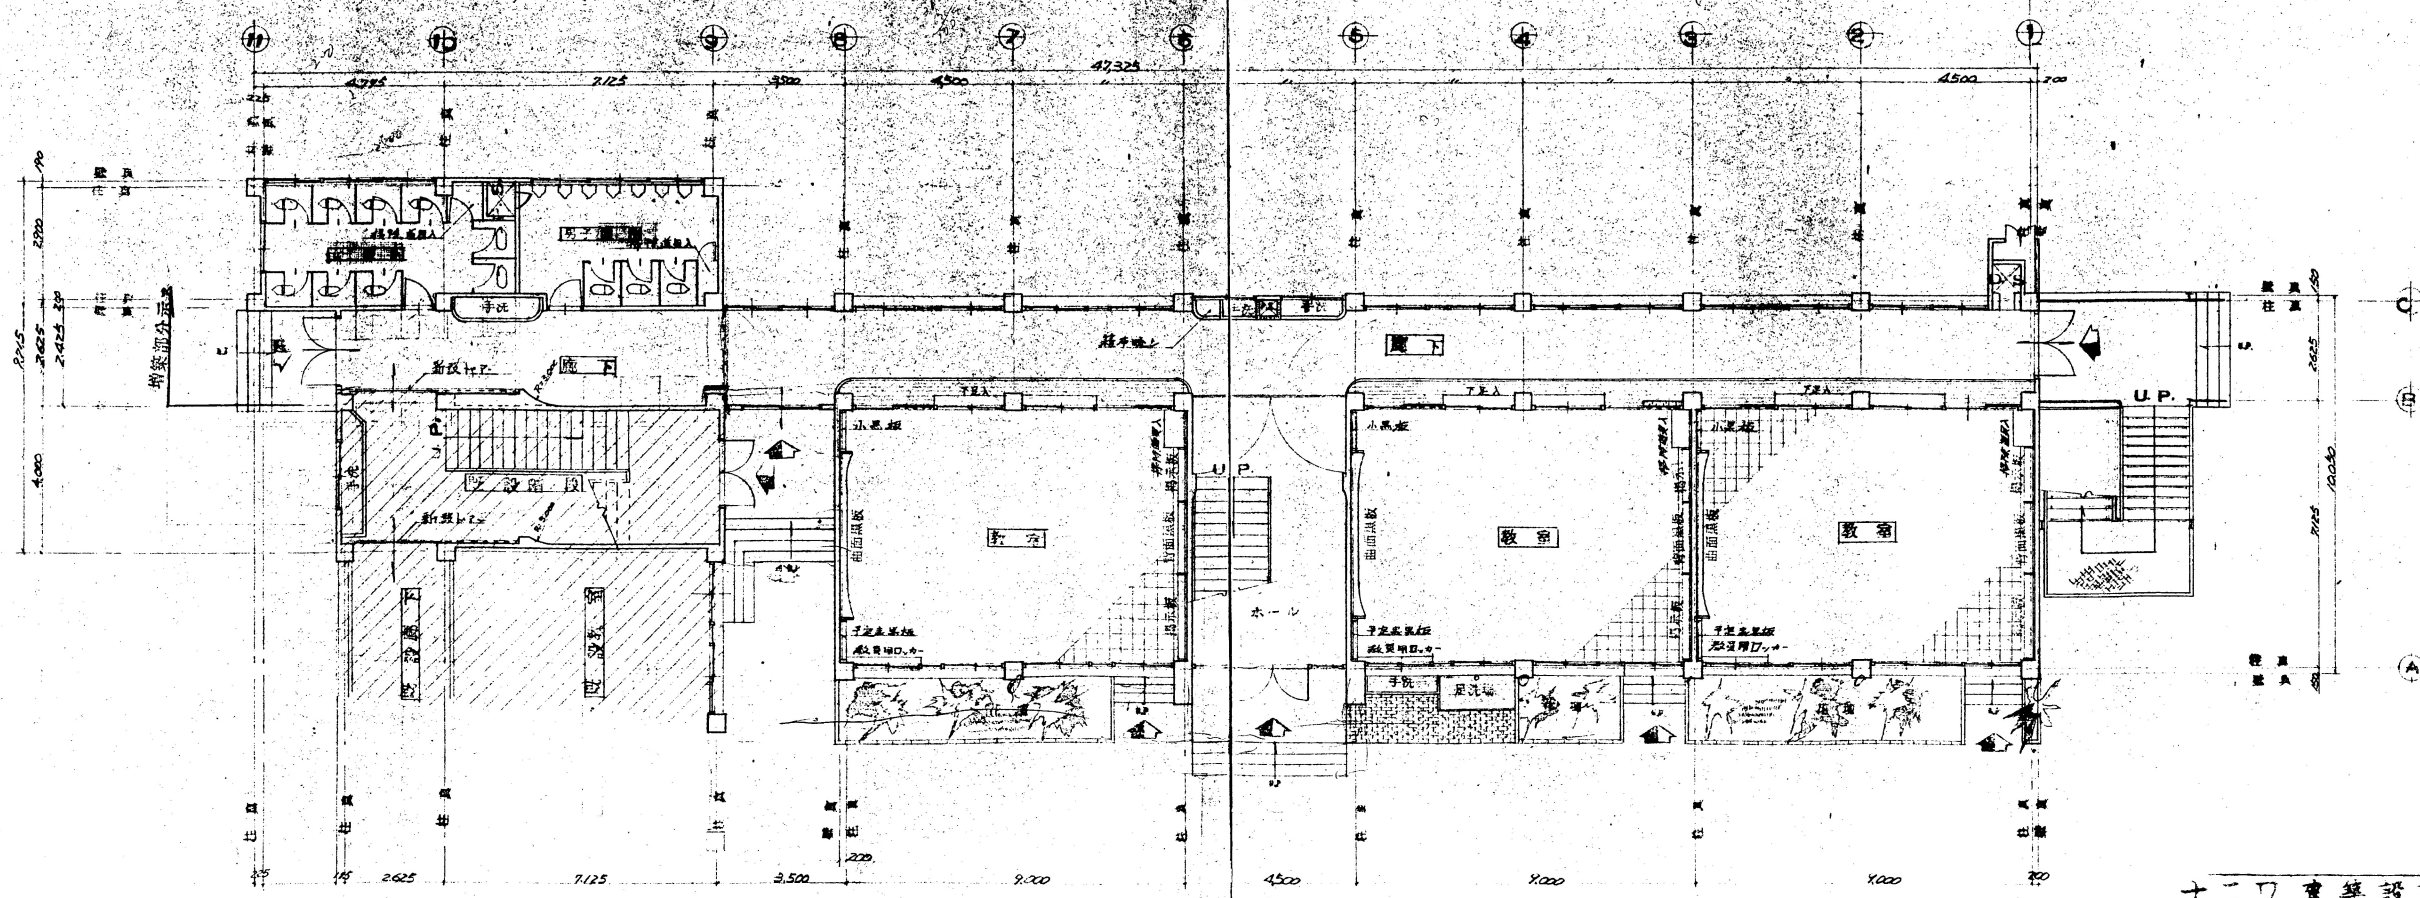

1F平面図 1:100