
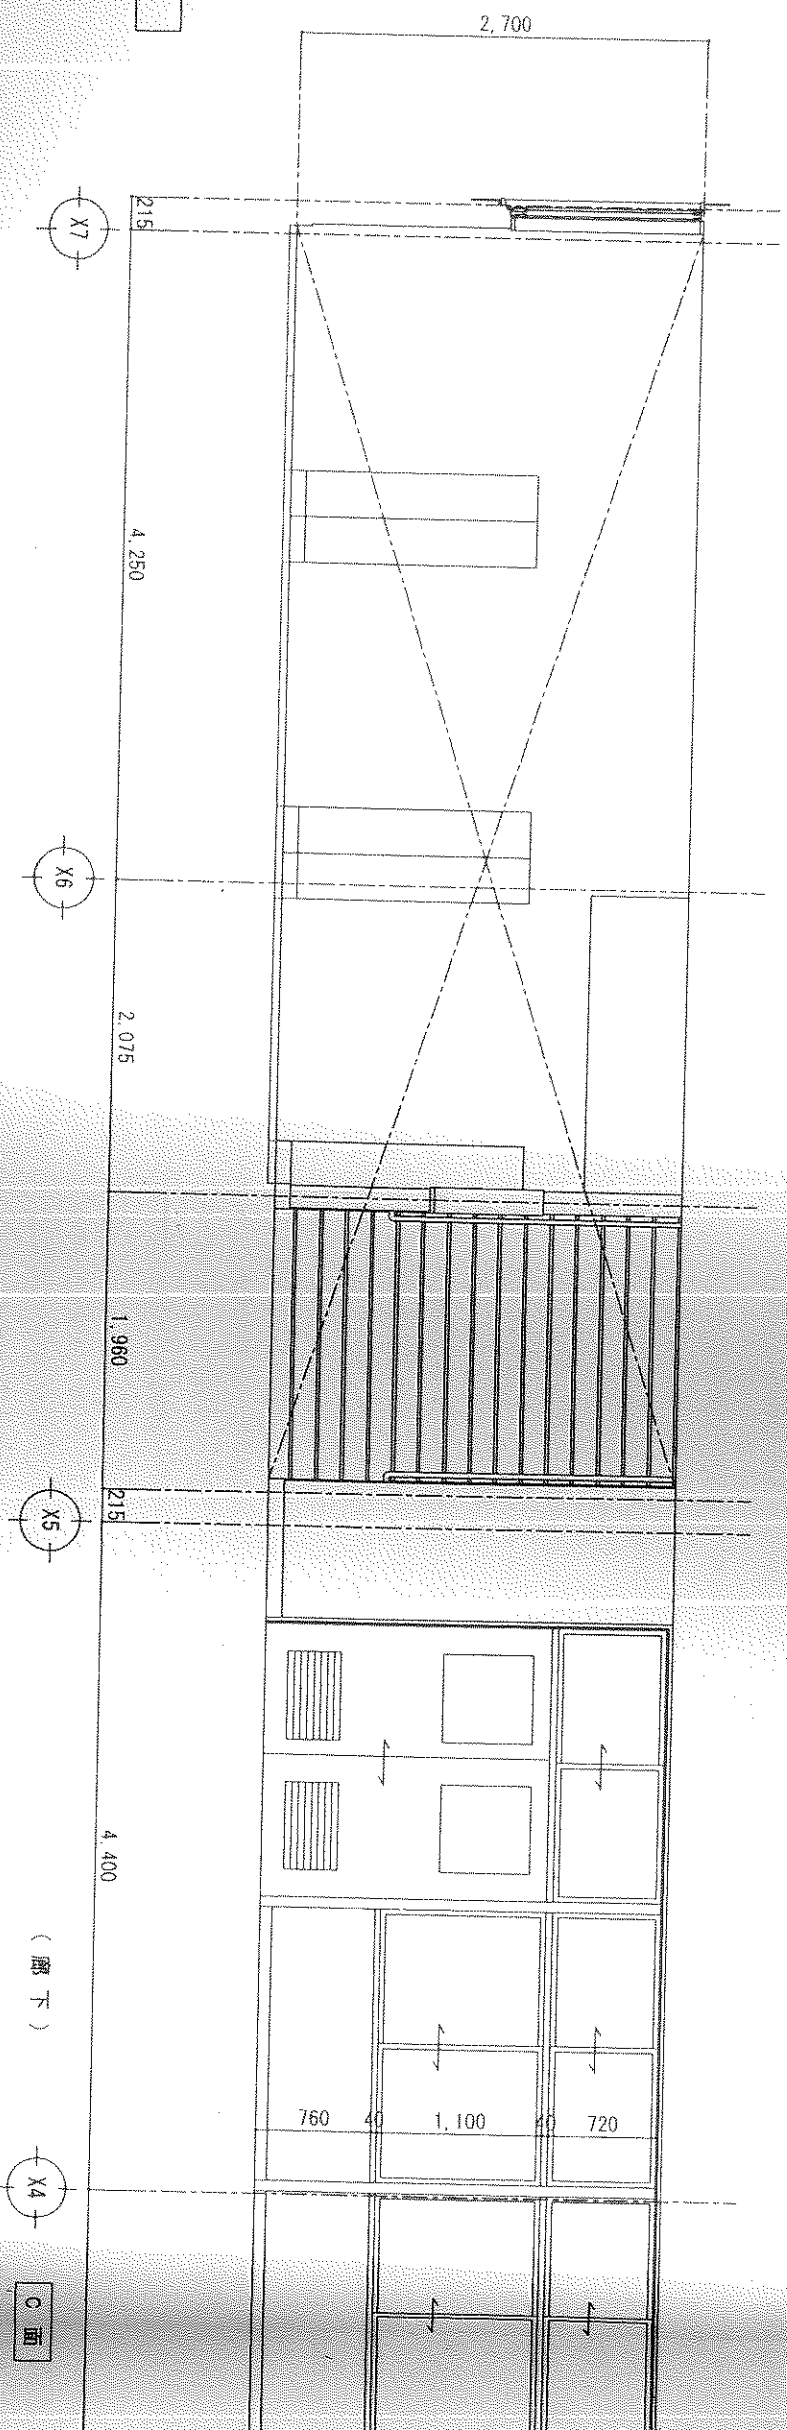
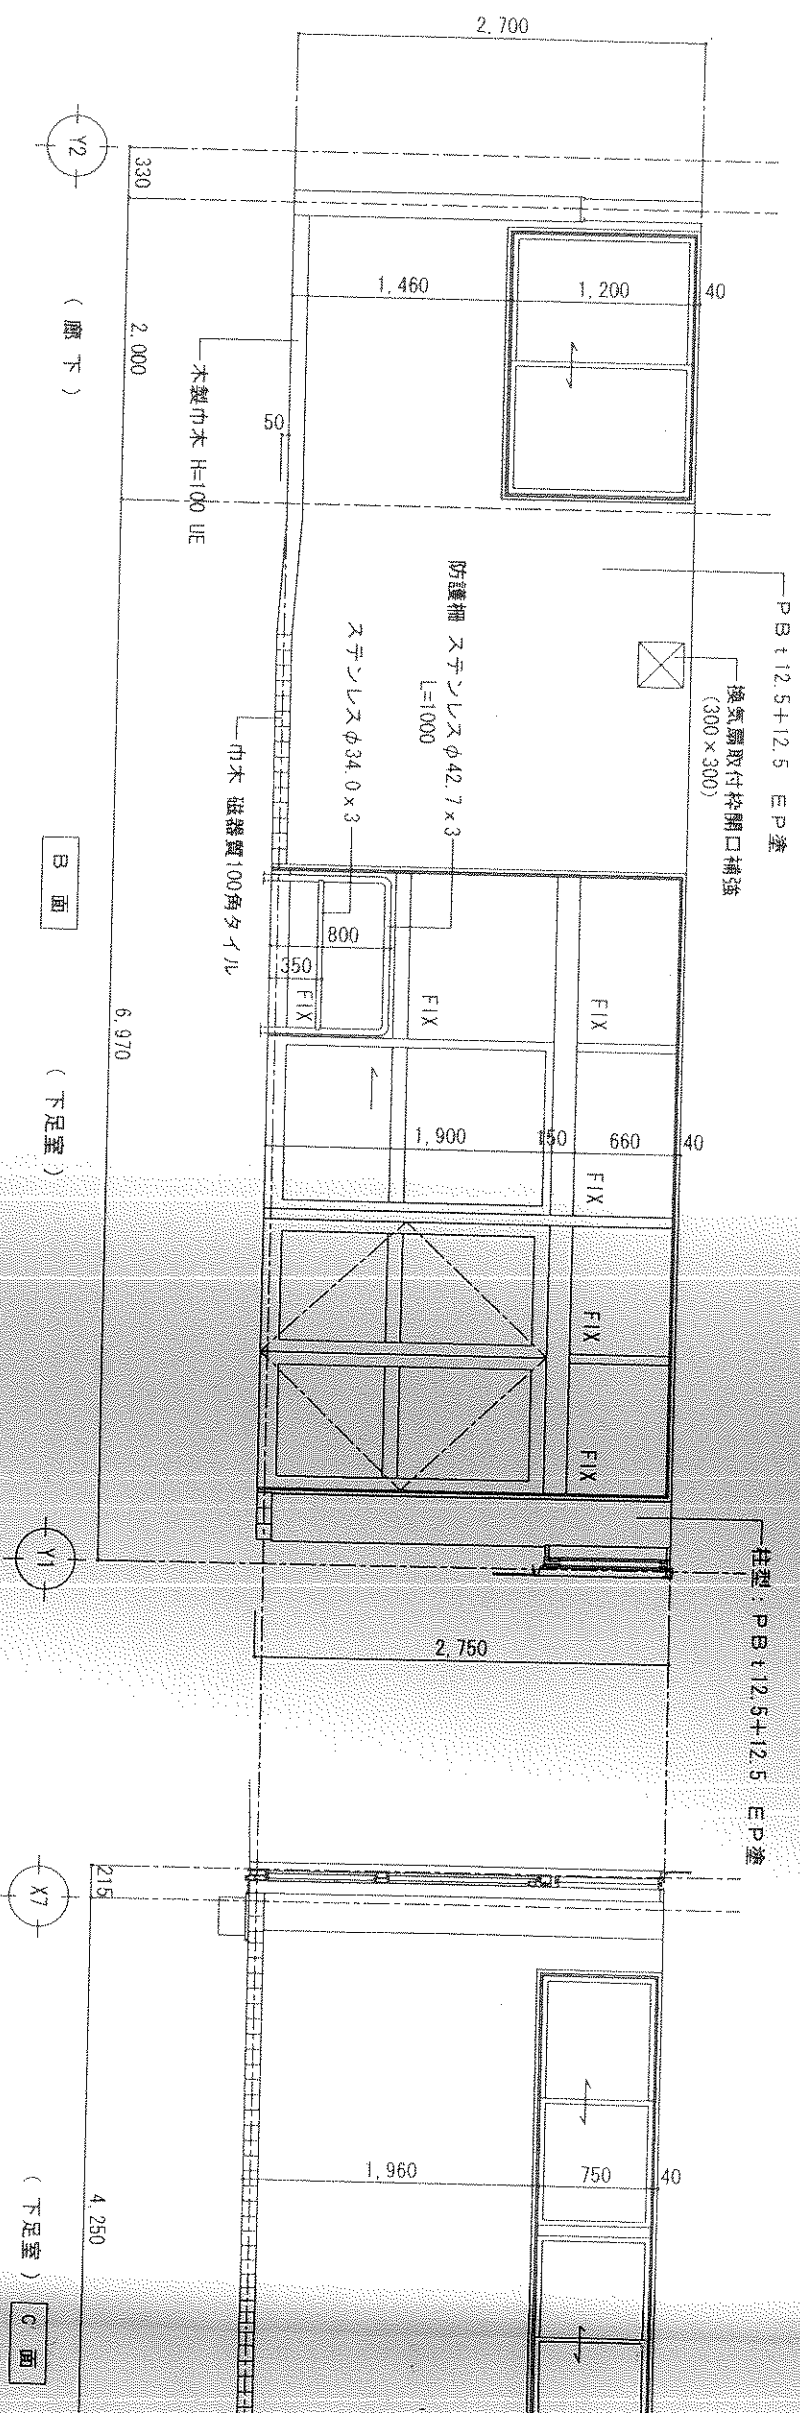


普通教室 展開図 1/50

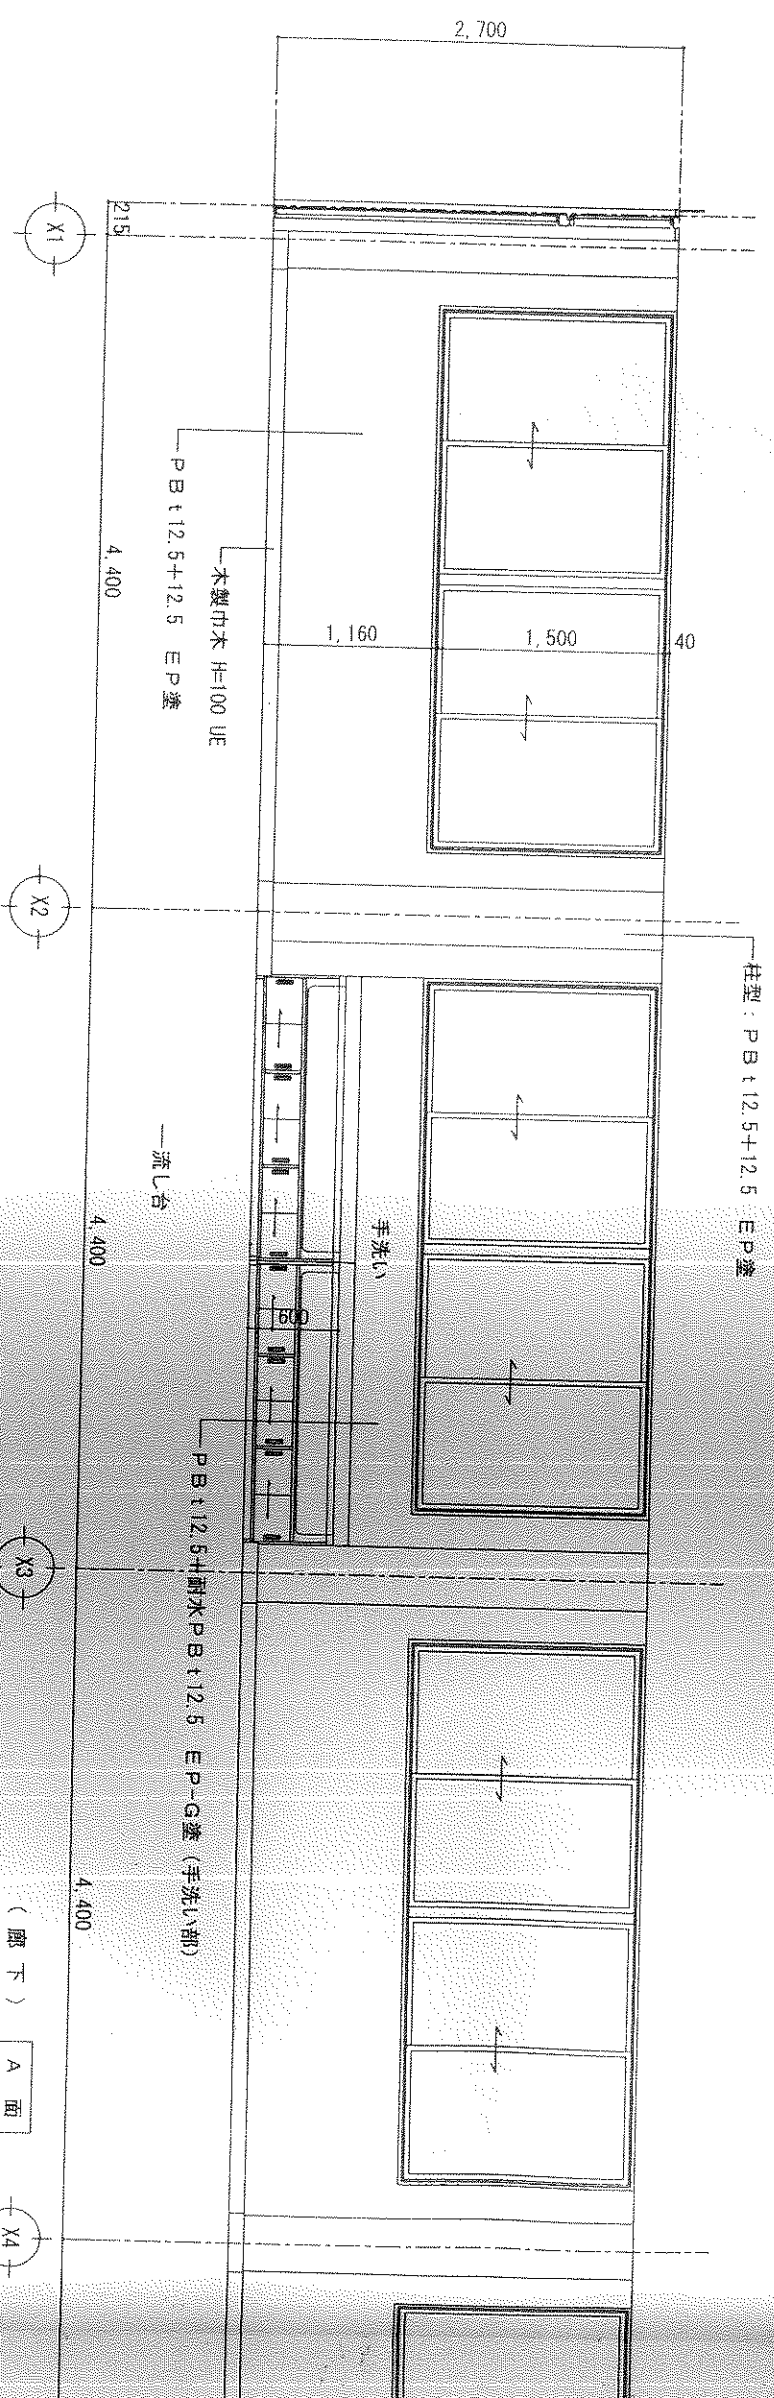

1F 廊下・下足室 展開図 1/50