


2階 建具見取図 1/100

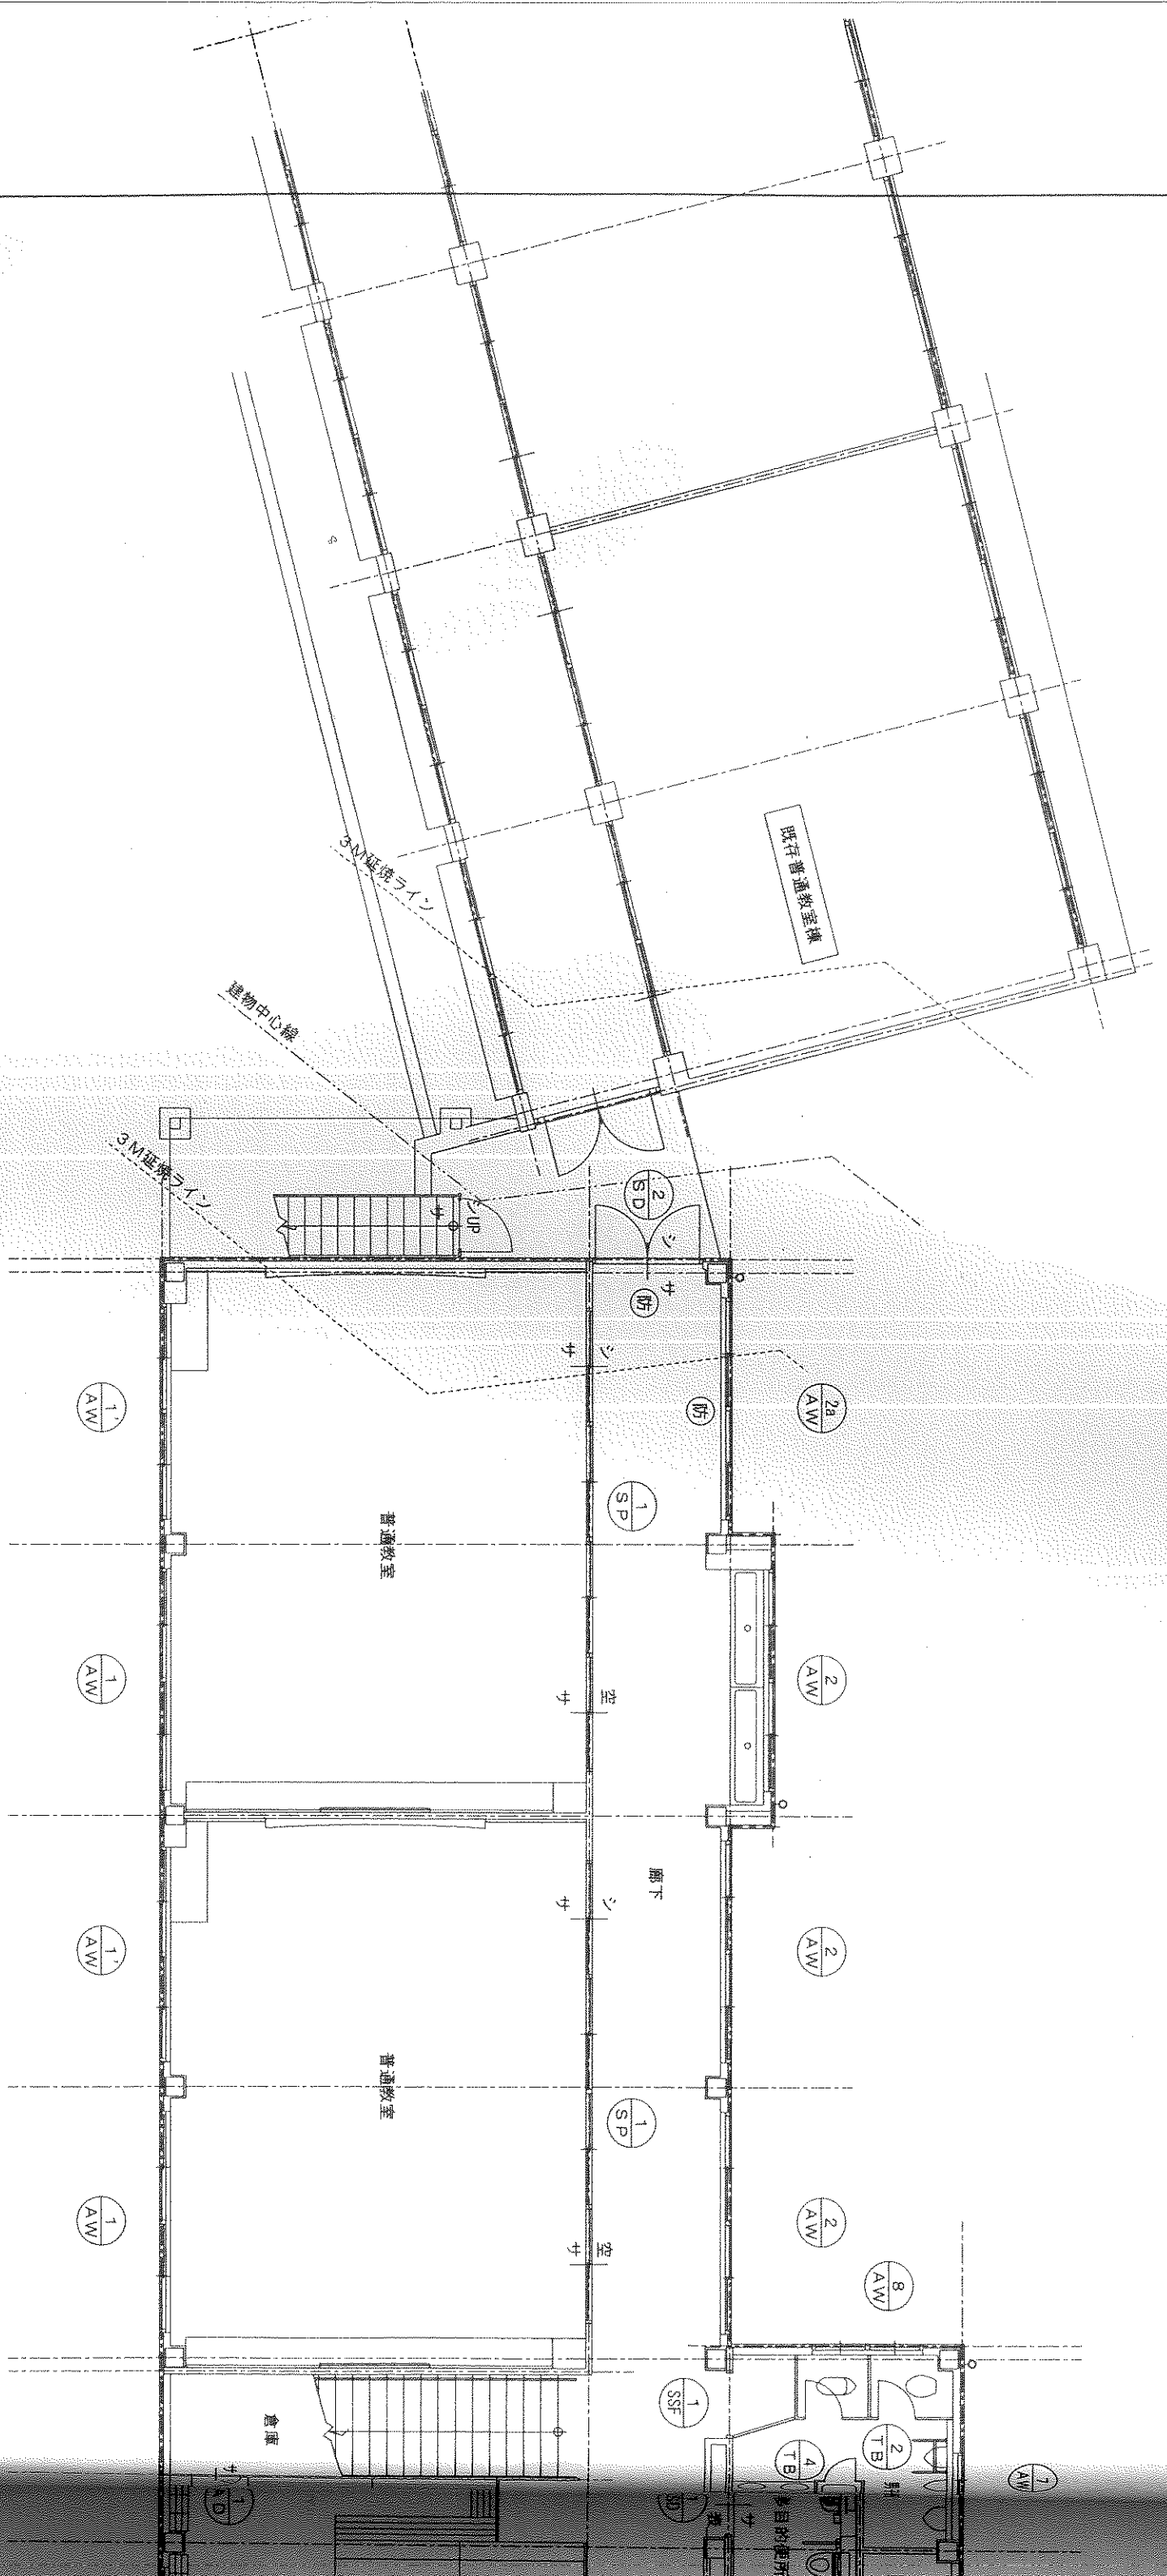

1階 建具見取図 1/100