


1 层 天井伏图 1/200

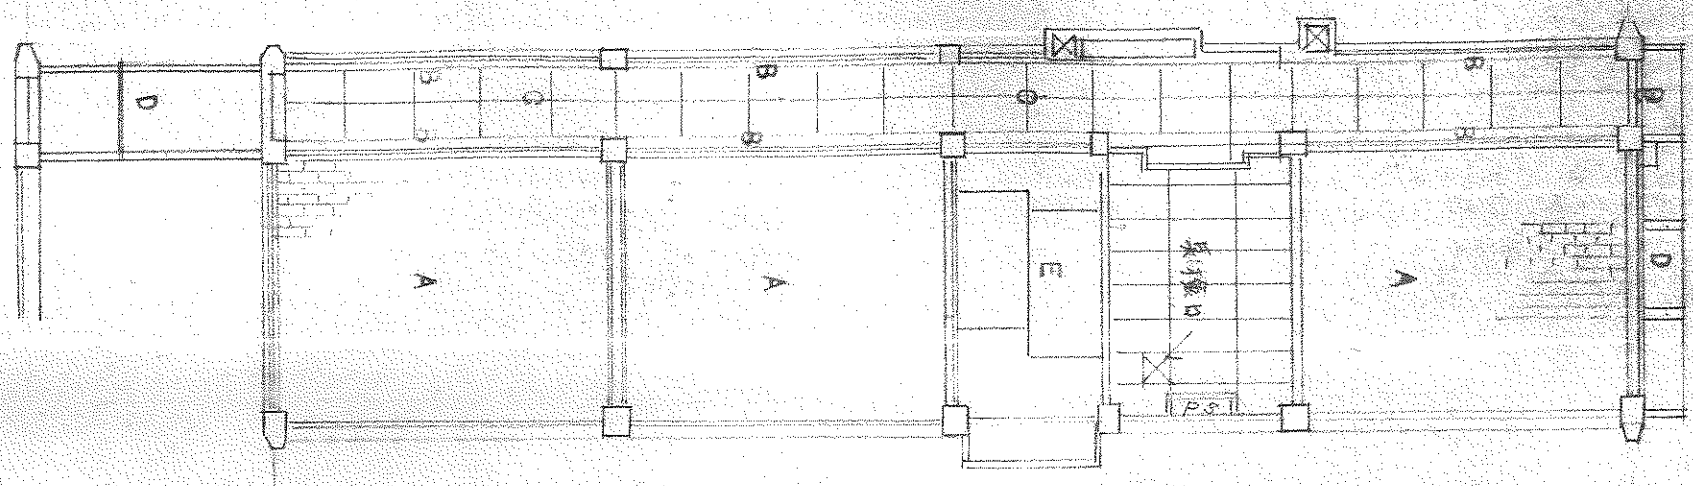

2 层 天井伏图 1/200