

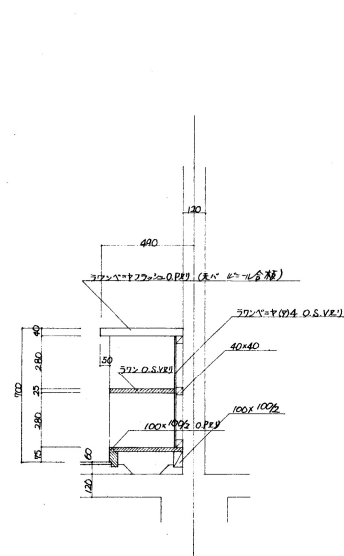



普通教室 平面図 1:50

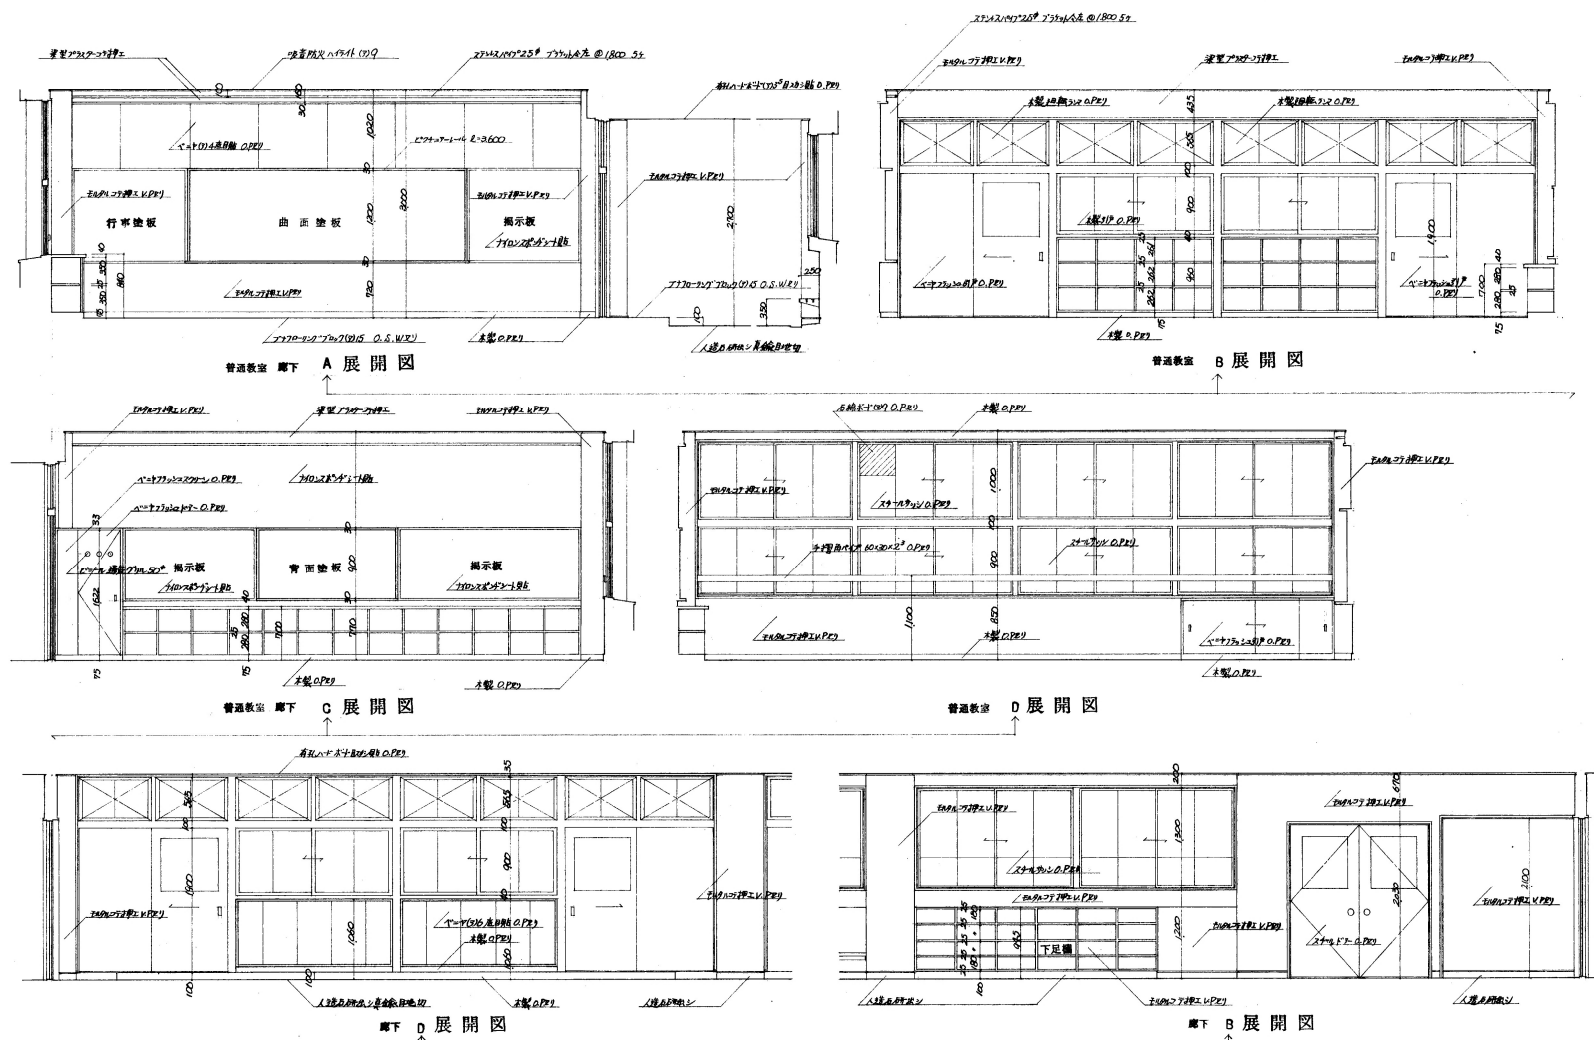

A 詳細図 1:20

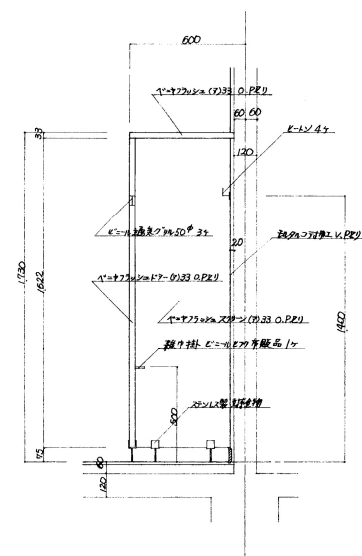

B 詳細図 1:20

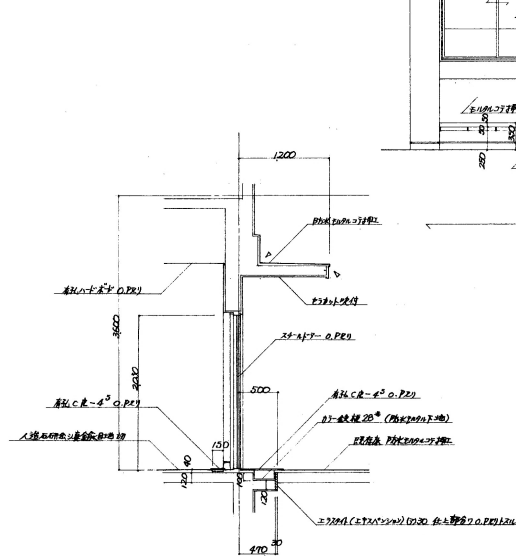

C 詳細図 1:50