


C通天井伏図(改)

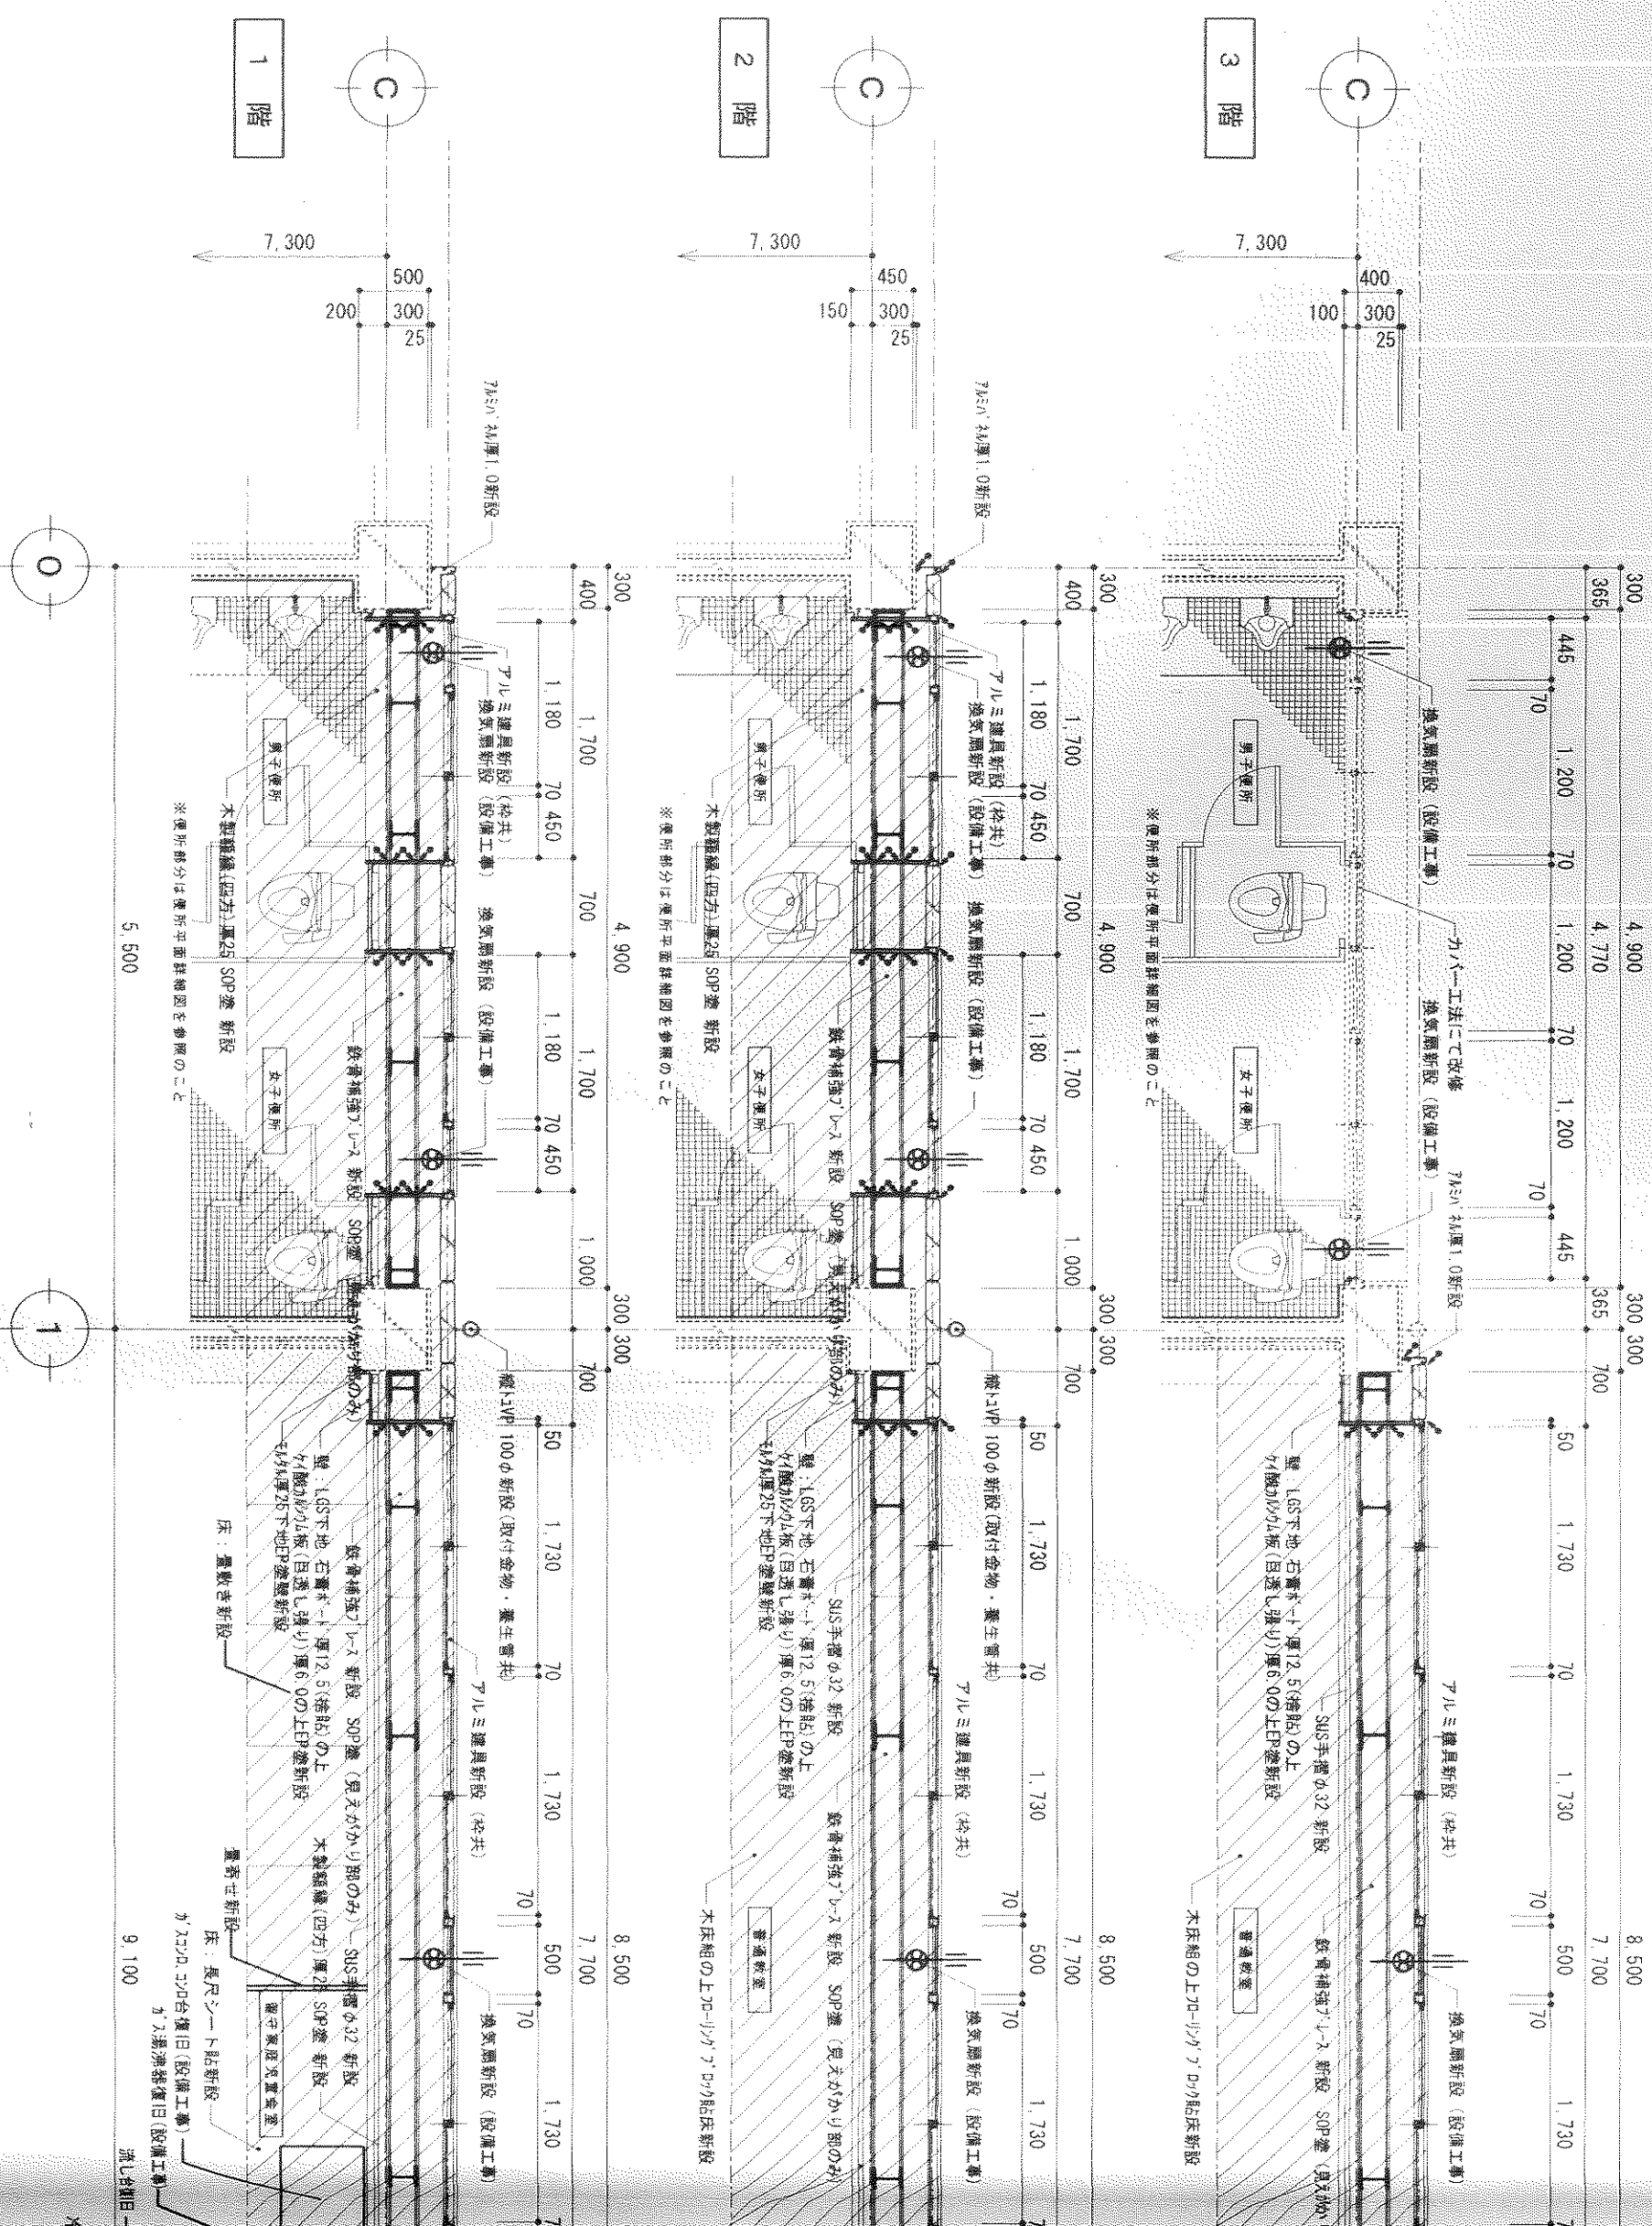

