



①-1 棟解体撤去


S40年建設 ◀ 増築年度別 ▶

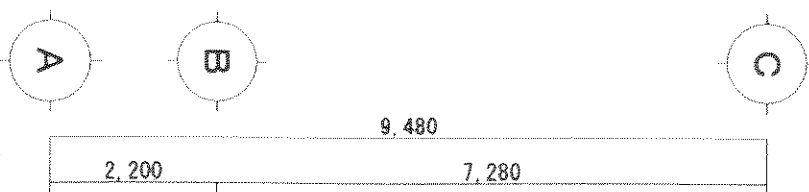

2,200 7,280 9,480

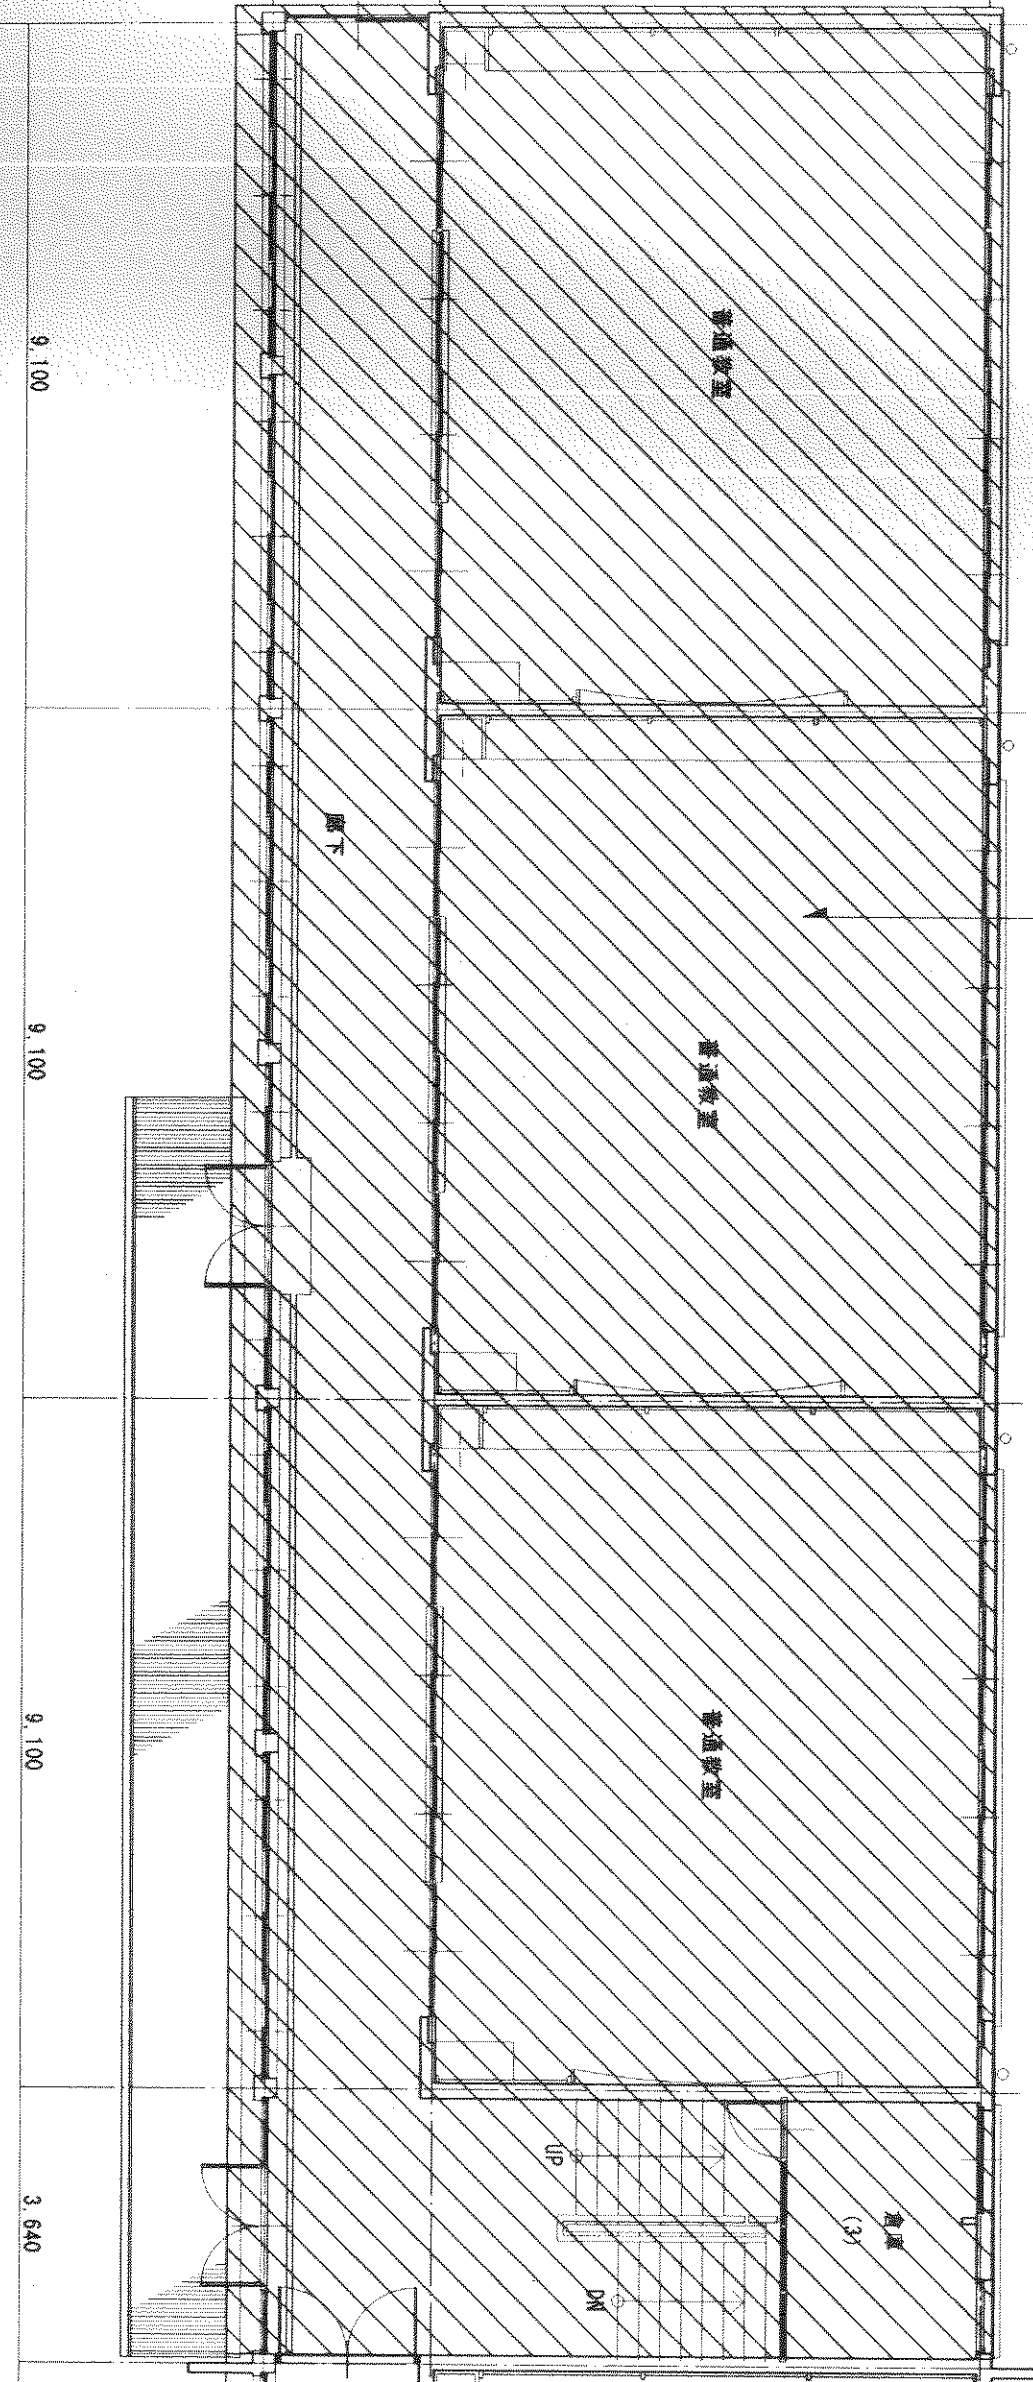


5.0  
2

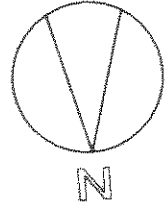

S40年建設 ◀ 増築年度別 ▶



2,200 7,280 9,480

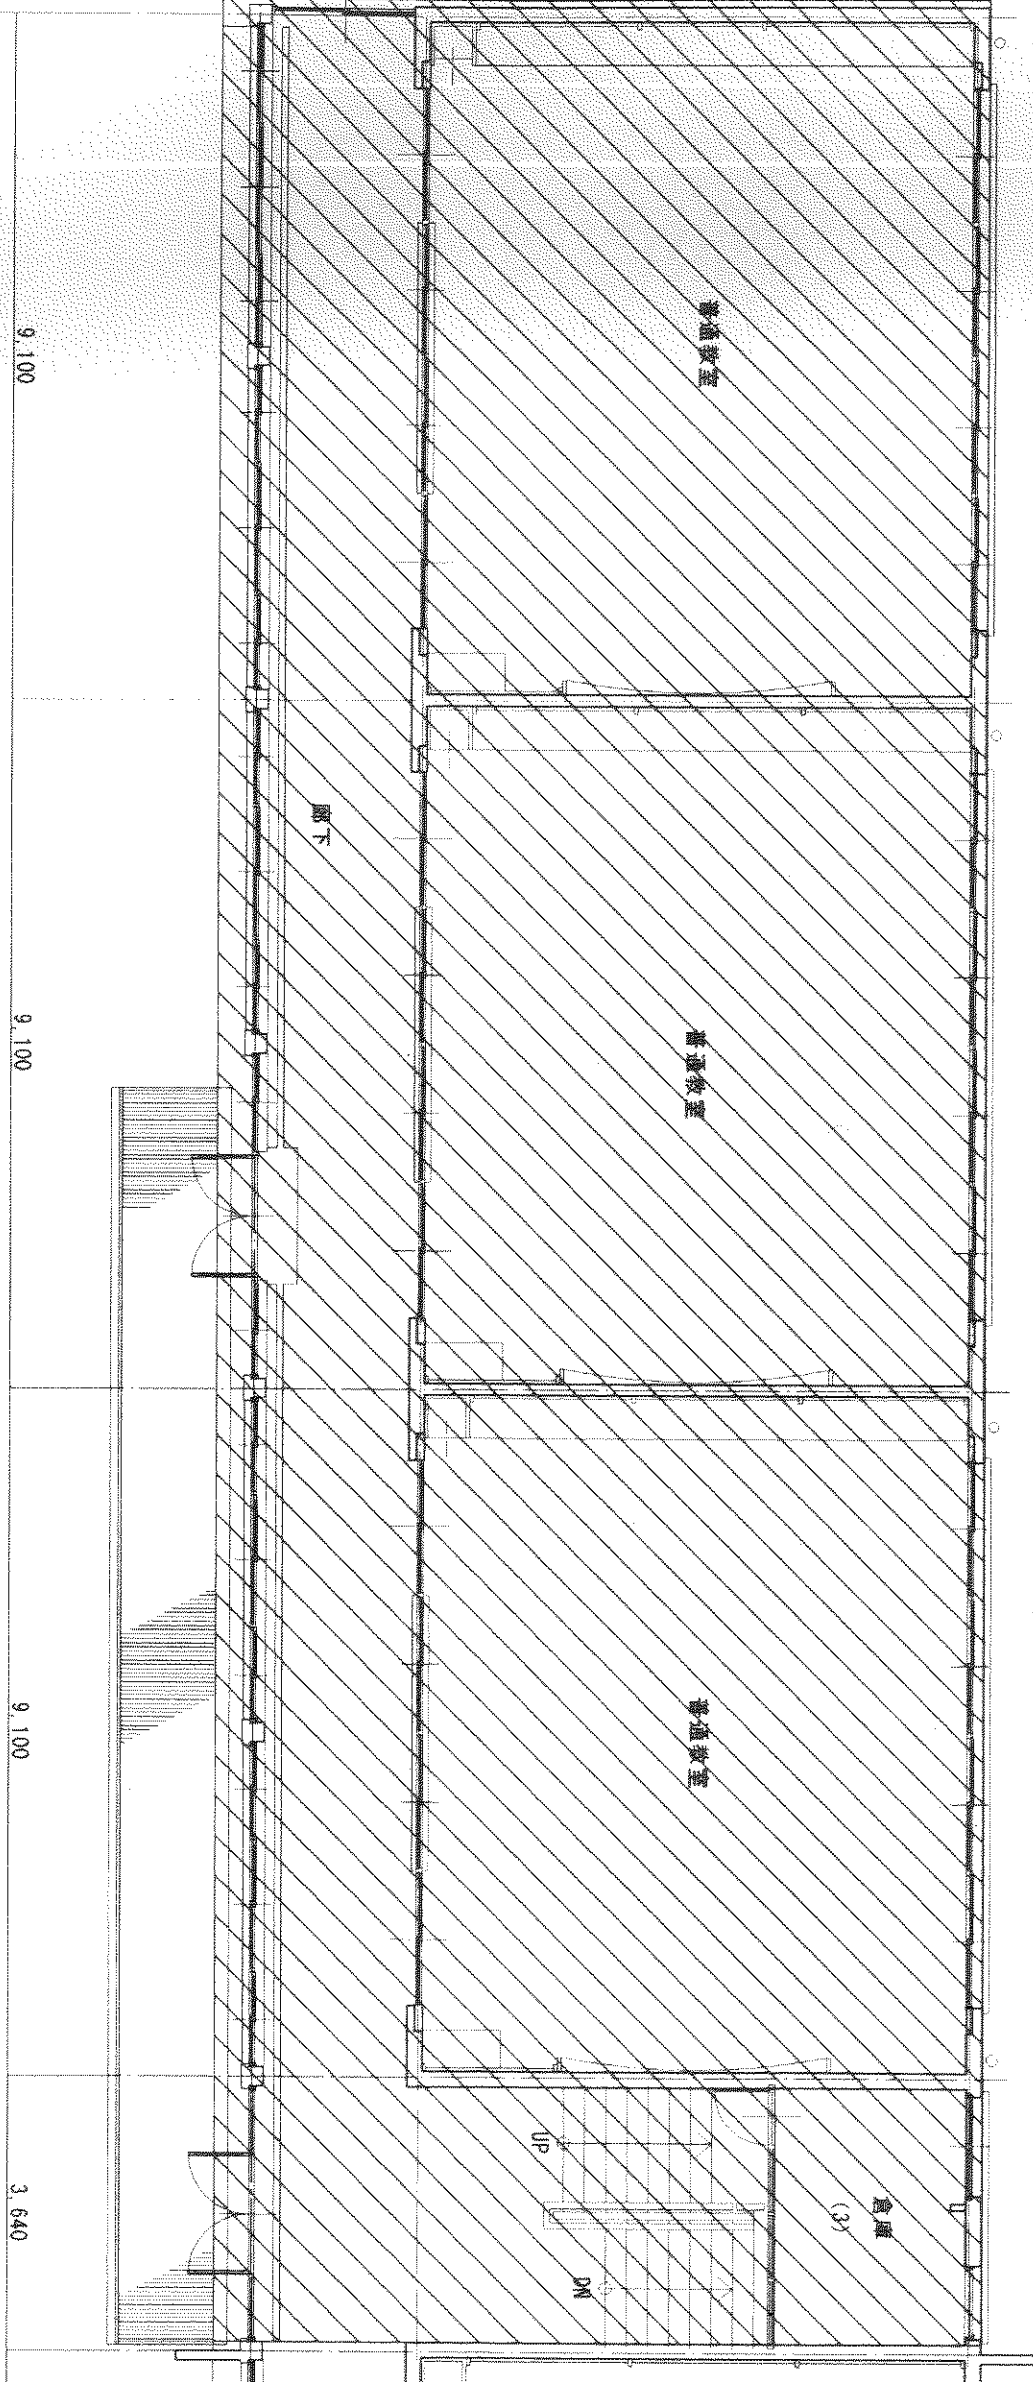

1

2

3

4

5

9,100

9,100

9,100

3,640

2階