



平面詳細図 1:50


仕上表	
床	70+70+70 0.5 155
天井	155
壁	モルタル V.P.
窓	70+70+70 0.5 155
ドア	70+70+70 0.5 155

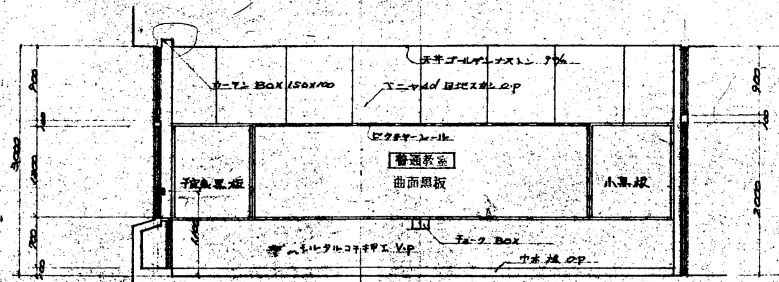


B面展開図 1/50

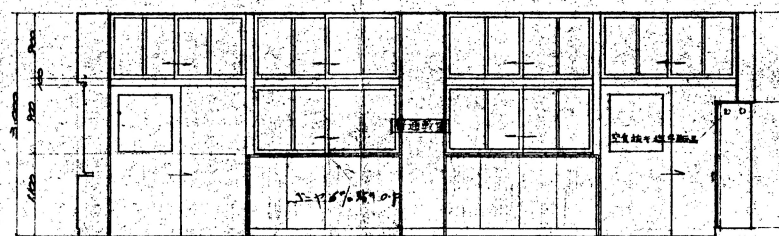


C面展開図 1/50

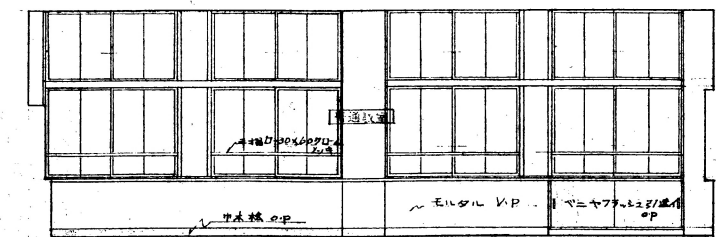


A面23階度展開図 1/50

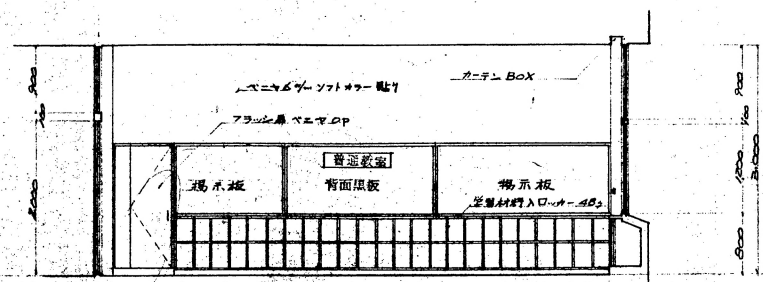

D面展開図 1/50

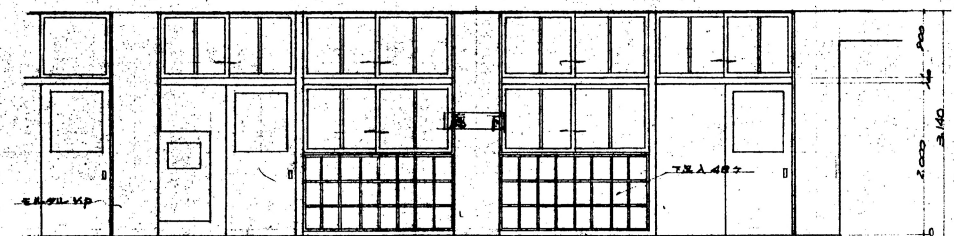

E面展開図 1/50

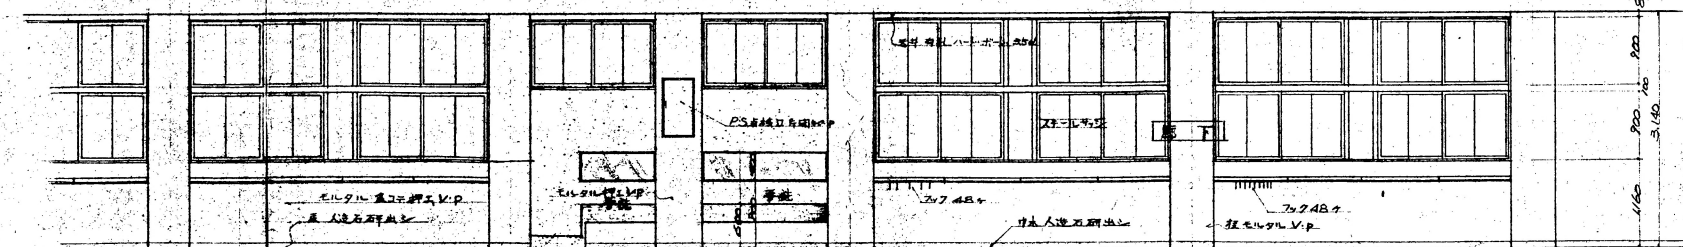

F面展開図 1/50