


1 楼 平面图 1/200

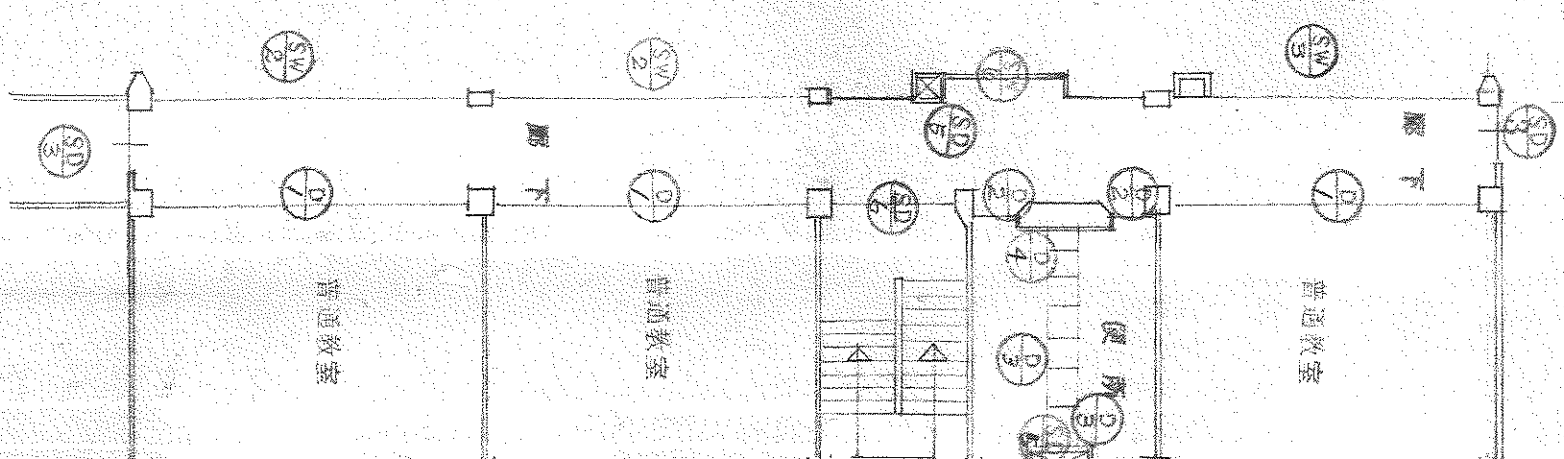

2 楼 平面图