


3 階 平面図

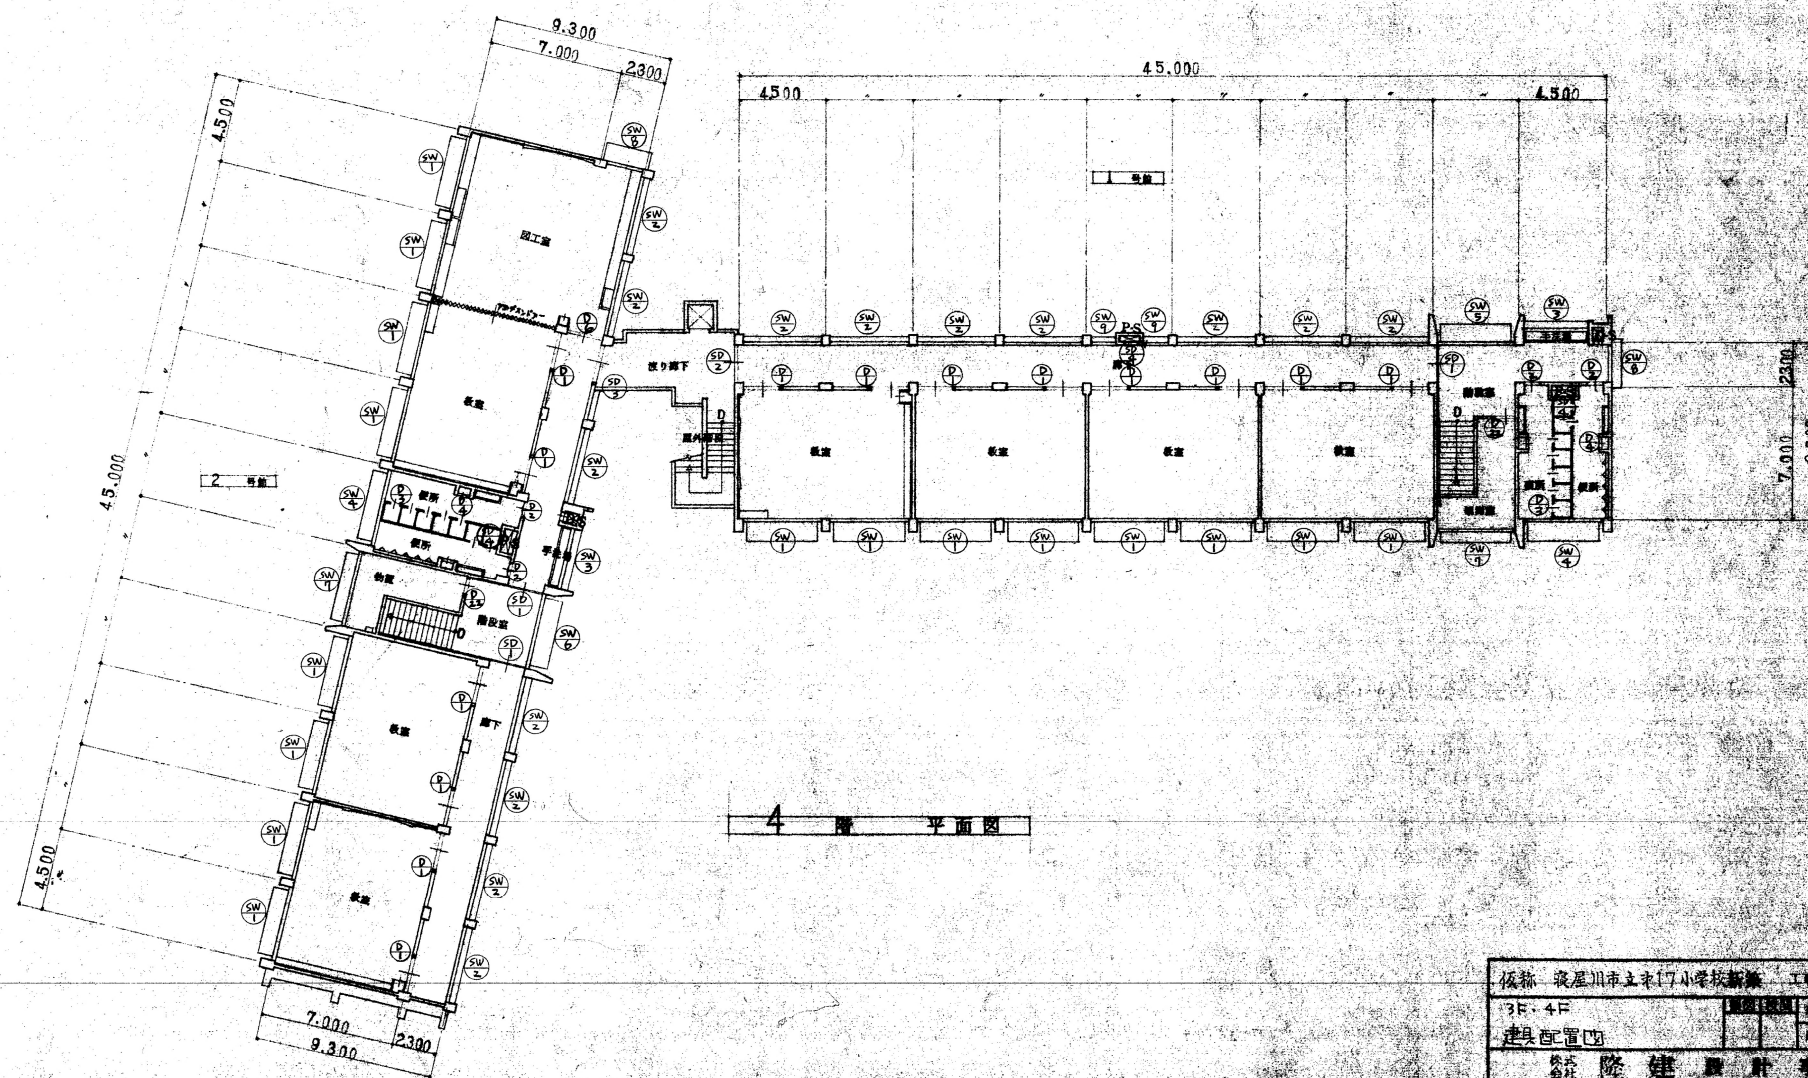

4 階 平面図